

**DOYLE**  
 GENERAL SIGN CONTRACTORS  
 292 INTERSTATE RD. P.O. BOX 1988 ADDISON, IL 60101 630-543-0400 FAX 630-543-0403

DATE	REVISION
5.3.18	REMOVED OPTION, ADDED SIGN 'C' & REVISED SITE PLAN
5.15.18	REVISED & ADDED OPTION TO PYLON 'A' & REVISED SITE PLAN
5.18.18	REVISED SIGN 'A2' TO 2' TALLER PYLON(B) & UPDATED SITE PLAN
6.1.18	REVISIONS TO SIGNS A, B, C, D-WK


CUSTOMER APPROVAL \_\_\_\_\_ DATE \_\_\_\_\_  
 This design is the original and unaltered work of DOYLE SIGNS, INC. and may not be reproduced, copied or exhibited in any fashion without the expressed written consent from an authorized officer of The Company. The rights to this design may be purchased.

CLIENT	WESTMONT CENTRE		
ADDRESS	63rd ST. & CASS AVE		
CITY	WESTMONT	STATE	IL
DRWG. NO.	16595	SCALE:	NOTED
DESIGNER	KM	SALESPERSON	JST
DATE:	04.27.2018	SHEET NO.	1

Z:\Design\W\WESTMONT CENTRE\WESTMONT CENTRE - WESTMONT IL 5-18-18.cdr





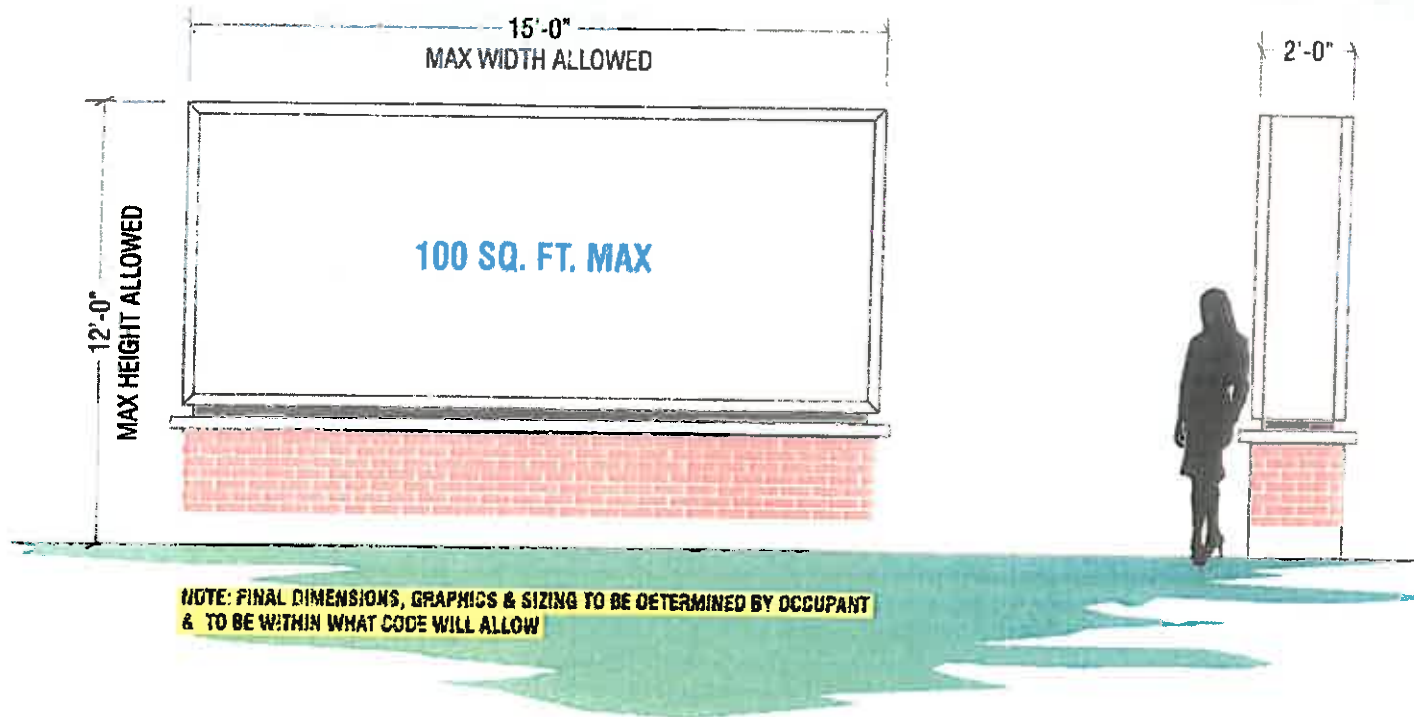

**C** TWO(2) DOUBLE SIDED, INTERNALLY ILLUMINATED PYLON SIGN • FRONT & SIDE VIEWS  
 SCALE: 1/4" = 1'

- ALUMINUM SIGN CABINET & RETAINERS PAINTED "BRUSHED ALUMINUM"
- FACES TO BE FLAT WHITE LEXAN w/ FIRST SURFACE TRANS. VINYL GRAPHICS
- INTERNALLY ILLUMINATED w/ WHITE L.E.D.
- 3" REVEAL PAINTED SATIN BLACK
- SIGN MOUNTED ON TWO(2) STL. SUPPORT PIPES IN CONCRETE FOUNDATION(TBD)
- BRICK & BLOCK BASE w/ 3" LIMESTONE CAP
- BRICK & BLOCK TO MATCH MARIANO'S SIGN AS CLOSE AS POSSIBLE.


**DOYLE**  
 GENERAL SIGN CONTRACTORS  
 332 INTERSTATE RD. P.O. BOX 1266 ADDISON, IL 60101 630-543-6490 FAX 630-543-9453

DATE	REVISION
5.3.18	REMOVED OPTION ADDED SIGN C & REVISED SITE PLAN
5.15.18	REVISED & ADDED OPTION TO PYLON 'A' & REVISED SITE PLAN
5.18.18	REVISED SIGN 'A2' TO 2' TALLER PYLON 'B' & UPDATED SITE PLAN
6.1.18	REVISIONS TO SIGNS A, B, C, D, W&

CUSTOMER APPROVAL \_\_\_\_\_ DATE \_\_\_\_\_  
 This design is the original and unpublished work of DOYLE SIGNS, INC. and may not be reproduced, copied or exhibited in any fashion without the expressed written consent from an authorized officer of The Company. The rights to this design may be purchased.

CLIENT	WESTMONT CENTRE		
ADDRESS	63rd ST. & CASS AVE.		
CITY	WESTMONT	STATE	IL
DRWG. NO.	16595	SCALE:	NOTED
DESIGNER	KM	SALESPERSON	JST
DATE:	04.27.2018	SHEET NO.	4

Z:\Design\W\WESTMONT CENTRE\WESTMONT CENTRE - WESTMONT IL 5-18-18.cdr

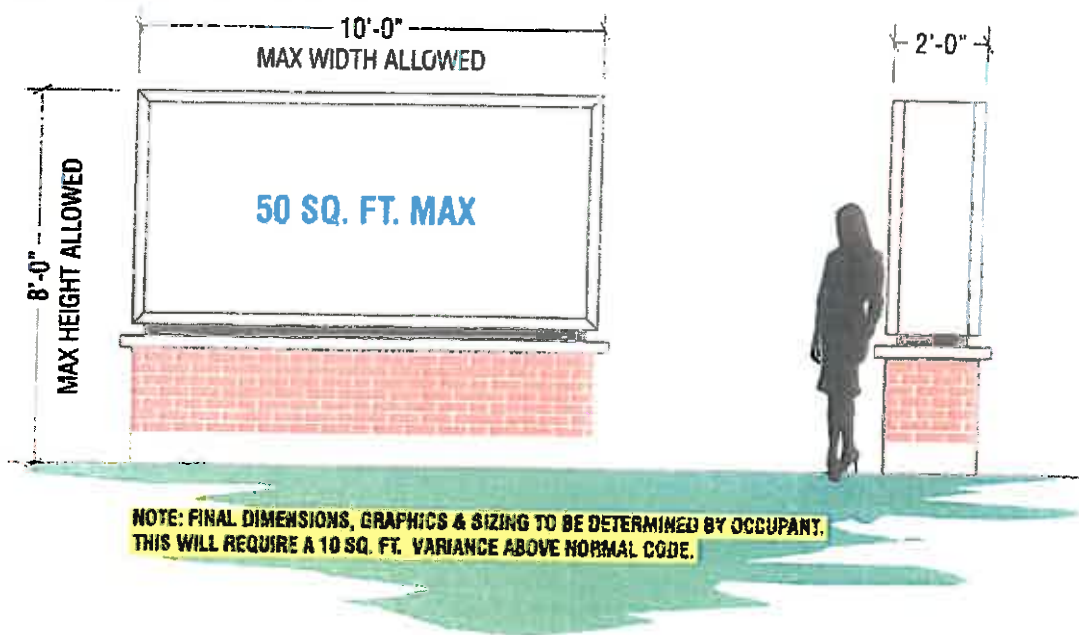

ONE(1) DOUBLE SIDED, INTERNALLY ILLUMINATED PYLON SIGN • FRONT & SIDE VIEWS  
SCALE: 1/4" = 1'

- ALUMINUM SIGN CABINET & RETAINERS PAINTED "BRUSHED ALUMINUM"
- FACES TO BE FLAT WHITE LEXAN w/ FIRST SURFACE TRANS. VINYL GRAPHICS
- INTERNALLY ILLUMINATED w/ WHITE L.E.D.
- 3" REVEAL PAINTED SATIN BLACK
- SIGN MOUNTED ON TWO(2) STL. SUPPORT PIPES IN CONCRETE FOUNDATION(TBD)
- BRICK & BLOCK BASE w/ 3" LIMESTONE CAP
- BRICK & BLOCK TO MATCH MARIANO'S SIGN AS CLOSE AS POSSIBLE.

NOTE: FINAL DIMENSIONS, GRAPHICS & SIZING TO BE DETERMINED BY OCCUPANT.  
THIS WILL REQUIRE A 10 SQ. FT. VARIANCE ABOVE NORMAL CODE.



GENERAL SIGN CONTRACTORS

232 INTERSTATE RD. P.O. BOX 1068 ADDISON, IL 60101 630-543-3490 FAX 630-543-9483

DATE	REVISION
5.3.18	REMOVED OPTION, ADDED SIGN 'C' & REVISED SITE PLAN
5.15.18	REVISED & ADDED OPTION TO PYLON 'A' & REVISED SITE PLAN
5.18.18	REVISED SIGN 'A' TO 2' TALLER PYLON (B) & UPDATED SITE PLAN
6.1.18	REVISIONS TO SIGNS & B.C.D. WK

CUSTOMER APPROVAL \_\_\_\_\_ DATE \_\_\_\_\_

This design is the original and unpublished work of DOYLE SIGNS, INC. and may not be reproduced, copied or exhibited in any fashion without the expressed written consent from an authorized officer of The Company. The rights to this design may be purchased.

CLIENT	WESTMONT CENTRE						
ADDRESS	63rd ST. & CASS AVE						
CITY	WESTMONT	STATE	IL	DESIGNER	KM	SALESPERSON	JST
DRWG. NO.	16595	SCALE:	NOTED	DATE:	04.27.2018	SHEET NO.	5

Z:\Design\W\WESTMONT CENTRE\WESTMONT CENTRE - WESTMONT IL 5-18-18.cdr