


'bj

Revised For	09-24-2018	By	BJ
Revised For		By	
Revised For		By	
Project Name	RENOVATION OF EXISTING BUILDING
Address	16 W. BURLINGTON AVENUE WESTMONT, IL 60559
Project Number	021-2018
Drawn By	BJ
Checked By	AO
Date	09/24/2018
Scale	AS NOTED

Drawing Number
A-02

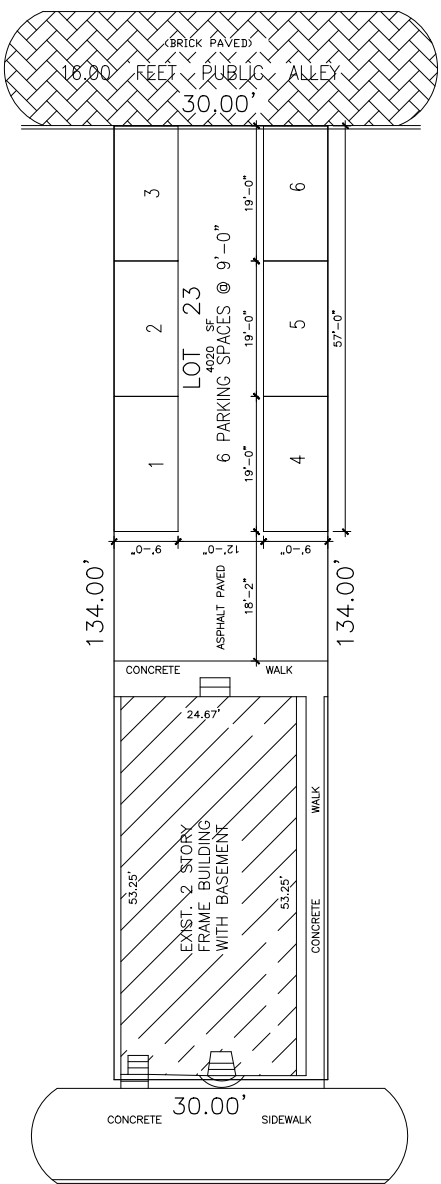

WEST — BURLINGTON AVENUE —

1 EXISTING SITE PLAN
SCALE: 1/8" = 1'-0"

