



West Elevation

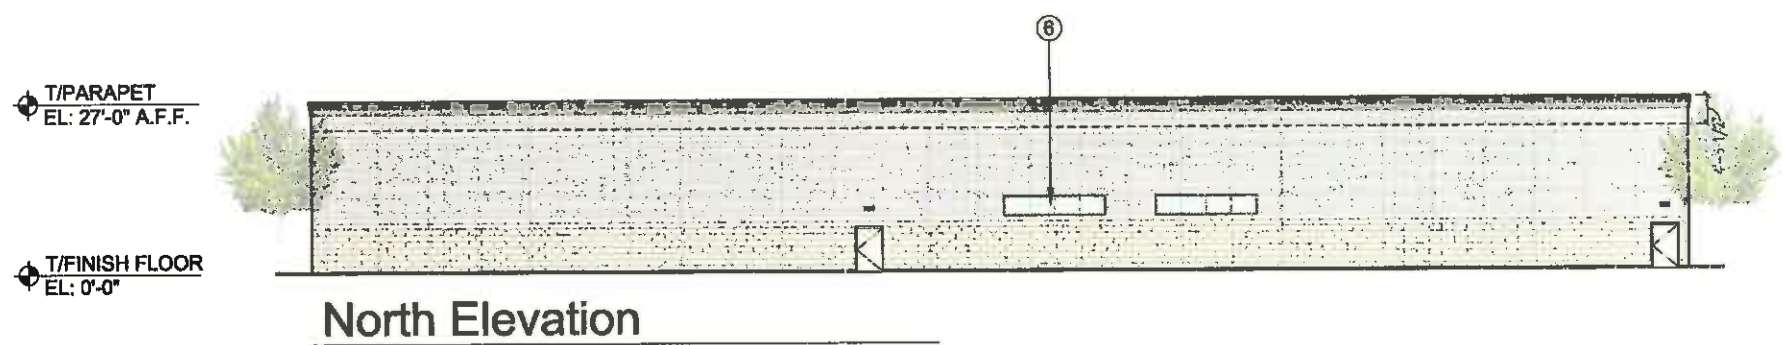

North Elevation

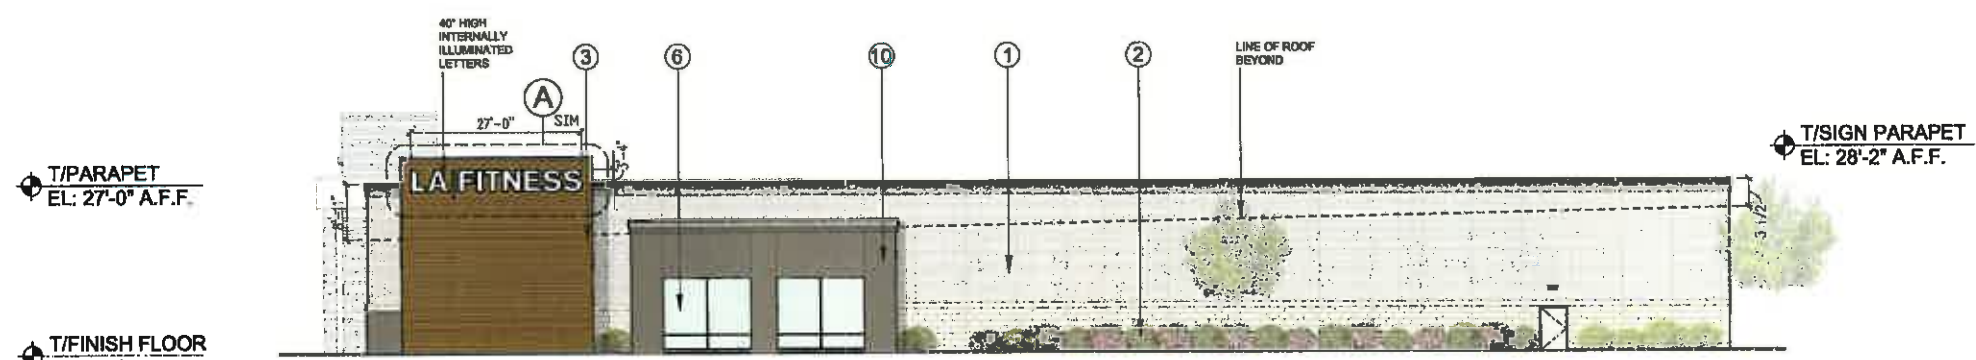


East Elevation



South Elevation

NOTE: FORMLINER CREATES DEPTH CHANGE FOR GROUT JOINTS. GROUT JOINTS WILL BE GRAY. MASONRY ELEMENTS WILL HAVE COLOR TEXTCOTE FINISH AS INDICATED.

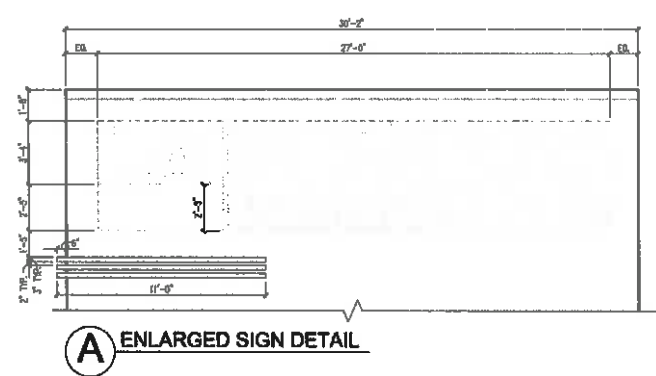

GENERAL NOTES:

1. Information provided for design intent only. Design professional of record is responsible for verification of all applicable code requirements. Wall types illustrated are for preliminary space planning only; the design professional shall be responsible for code conformance and floor plan development per LAF's programming criteria. These plans are specifically not for use as layers to be imported into documents / files or to be used as tracing underlayment(s) for construction documents / files by the professional of record for this or any other project.

MATERIAL LEGEND:

- | | | | | | | | |
|----|--|----|--|----|--|----|--|
| 1A | | 1B | | 2 | | 3 | |
| 4 | | 5 | | 6 | | 7 | |
| 8 | | 9 | | 10 | | 11 | |

