

SYMBOL	QTY	BOTANIC NAME	COMMON NAME	SIZE	NOTES
DECIDUOUS TREES					
GTH	4	<i>Gleditsia triacanthos</i>	Honeylocust	3"	
ULM	2	<i>Ulmus Frontier</i>	Frontier Elm	3"	
ASM	1	<i>Acer spp</i>	Maple	3"	
DECIDUOUS SHRUBS					
RAG	12	<i>Rhus aromatica 'Gro Low'</i>	Gro Low Sumac	5 gal	
SPM	1	<i>Syringa pubescens 'Miss Kim'</i>	Miss Kim Lilac	30"	
MSR	2	<i>Magnolia azolata 'Royal Star'</i>	Royal Star Magnolia	5 gal	
ORNAIMENTAL GRASSES					
CAF	15	<i>Calamagrostis scutellora 'Karl Foerster'</i>	Karl Foerster Feather Reed Grass	3 gal	24" on center
PPF	12	<i>Panicum virgatum 'Prairie Fire'</i>	Prairie Fire Switch Grass	3 gal	24" on center
MISCELLANEOUS PLANTS					
HHL	13	<i>Hedera helix</i>	English Ivy	1 gal	Along fence facing alley


SOUTH CASS AV
 NOTE: DRAWING CONTENTS REPRESENT DESIGN INTENT ONLY. VERIFY ALL DIMENSIONS IN FIELD.

PROJECT:	WESTMONT
TITLE:	MASTER PLANNING
DATE:	06.01.2018
REVISED DATE:	


TANDEM
 ARCHITECTURE
 700 N. CARPENTER STREET CHICAGO, IL 60642

REFERENCE SHEET NO.:	
LANDSCAPE PLAN	

ID #	Size	Condition	Type	Protected/Remove
1	3"	Poor	Birch	Remove
2	7"	Good	Fir	Remove
3	5"	Poor	Hr	Remove
4	10"	Good	Birch	Remove
5	11"	Good	Fir	Remove
6	1"	Good	Maple	Remove
7	1"	Good	Maple	Remove
8	17"	Good	Fir	Remove
9	22"	Fair	Maple	Remove
10	36"	Fair	Maple	Remove
11	18"	Fair	Fir	Remove
12	10"	Good	Maple	Protected
13	1"	Good	Locust	Protected
14	12"	Fair	Elm	Remove
15	10"	Good	Oak	Protected
16	9"	Good	Elm	Protected

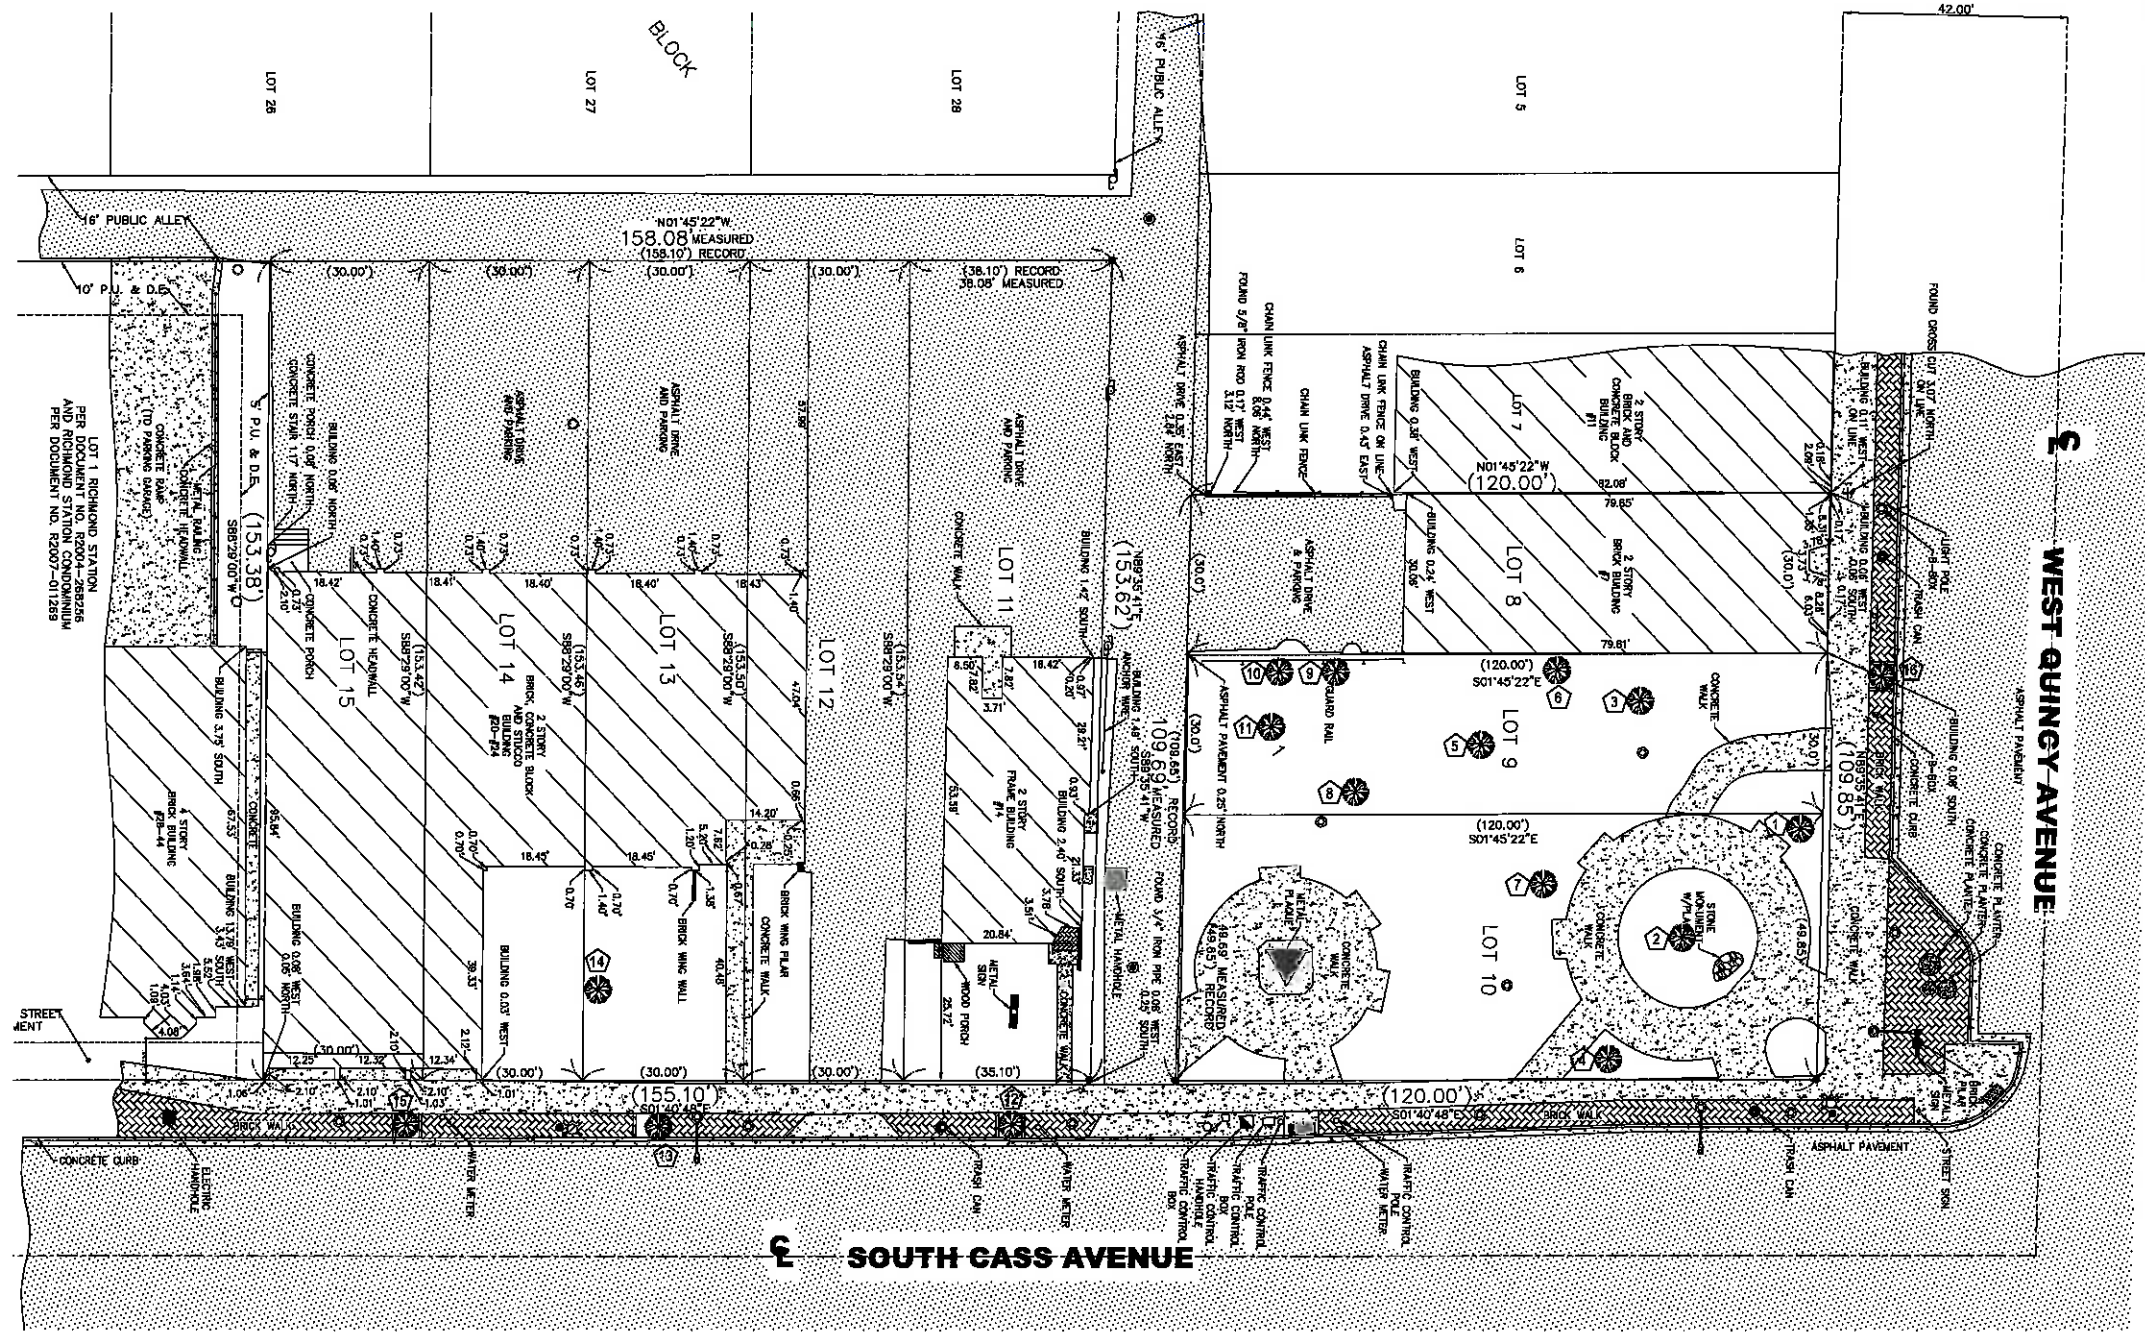

NOTE: DRAWING CONTENTS REPRESENT DESIGN INTENT ONLY. VERIFY ALL DIMENSIONS IN FIELD.

PROJECT:	WESTMONT
TITLE:	MASTER PLANNING
DATE:	06.01.2018
REVISED DATE:	


TANDEM
 ARCHITECTURE
 1725 NORTH BURLING STREET CHICAGO, IL 60614



REFERENCE SHEET NO.:	TREE SURVEY