




29. 7 FAIRVIEW JUNIPER TO BE INSTALLED BY JULY 1, 2020.  
 18" HIGH RETAINING WALL PLANTER. STEP WALL AS NECESSARY TO MAINTAIN 18" HEIGHT ABOVE EXISTING GRADE AS PROPERTY SLOPES TO THE EAST. WALL TO BE INSTALLED BY JULY 1, 2020.

DEMOLITION & EXCAVATION OF EXISTING ASPHALT TO BE PERFORMED BY THE VILLAGE OF WESTMONT PUBLIC WORKS.  
 EXISTING CHAIN LINK FENCE

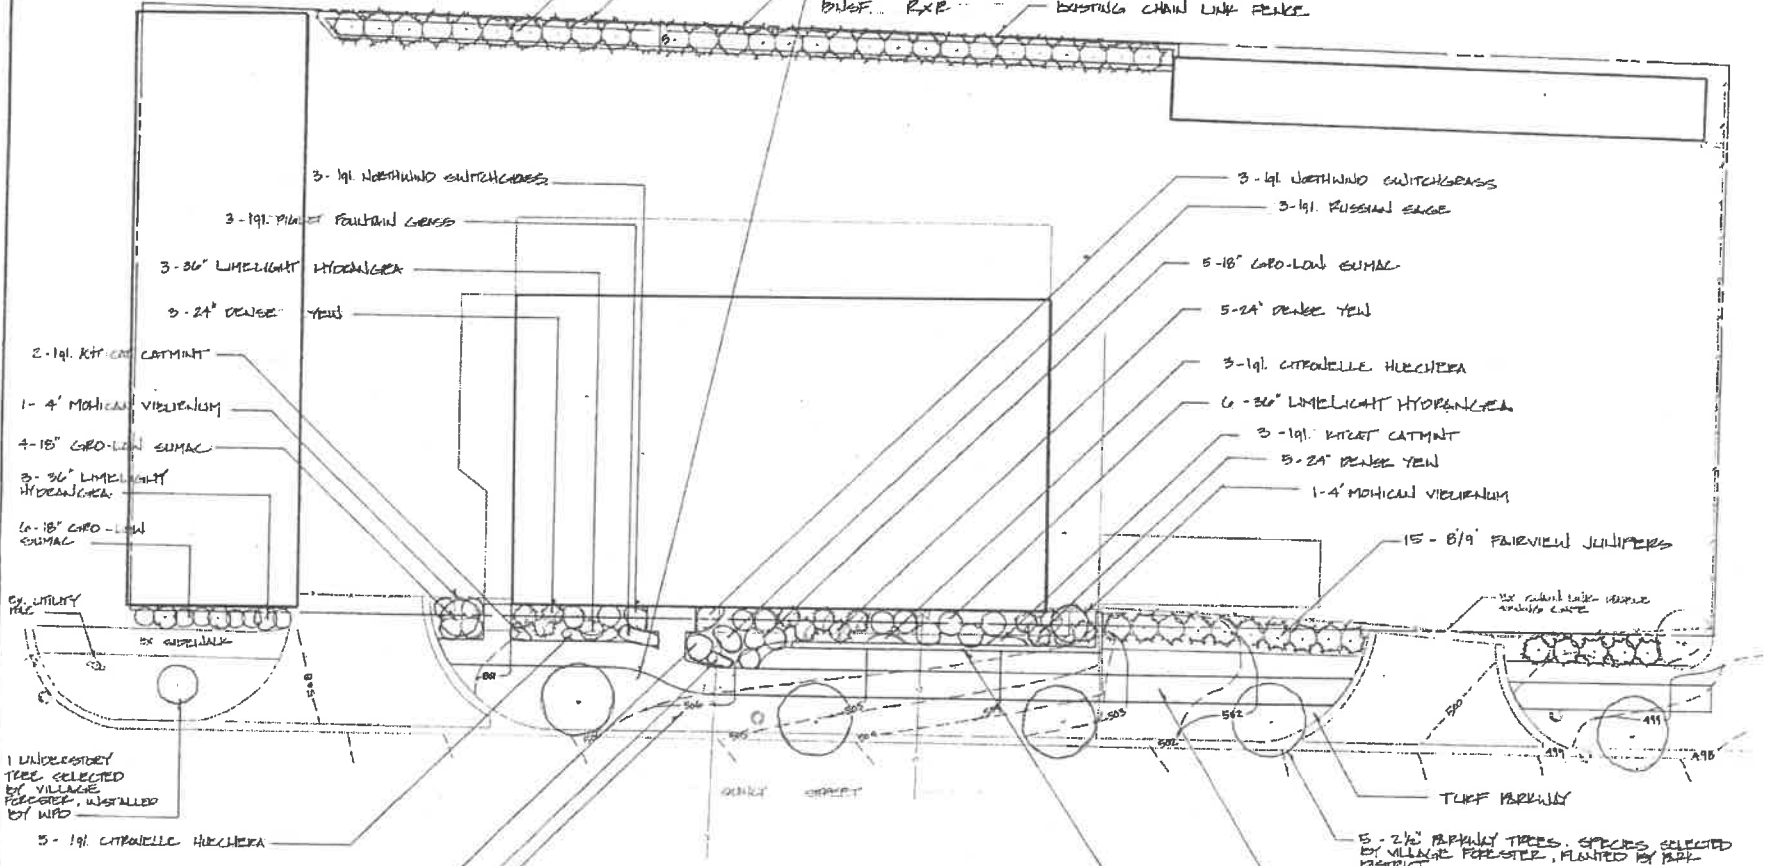


**200 E. QUINCY STREET  
 PROPOSED LANDSCAPE IMPROVEMENT  
 PLAN**

\* All demolition, site and landscape work to be performed in cooperation by the Village of Westmont Public Work Department and Westmont Park District's Maintenance Staff.


June 7, 2017

SHEET 1 of 1




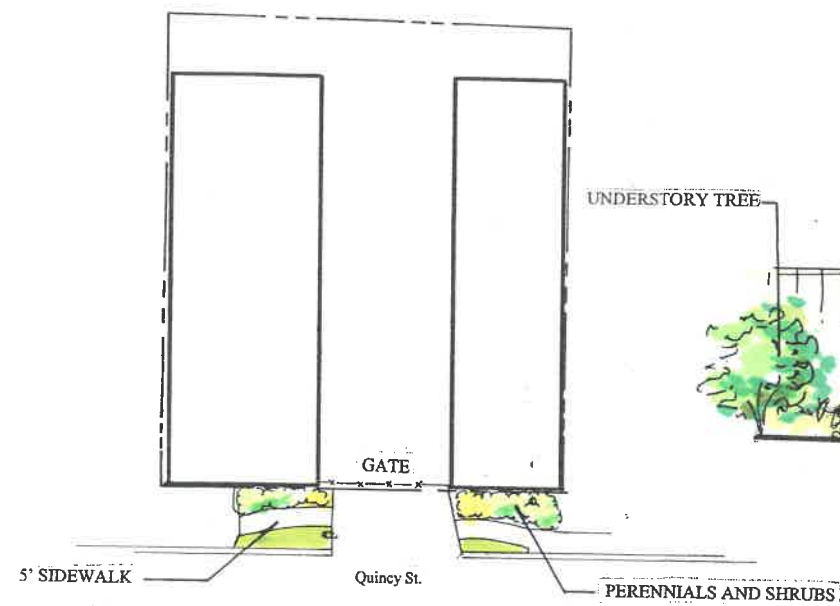

134 E. QUINCY ST. PLAN VIEW

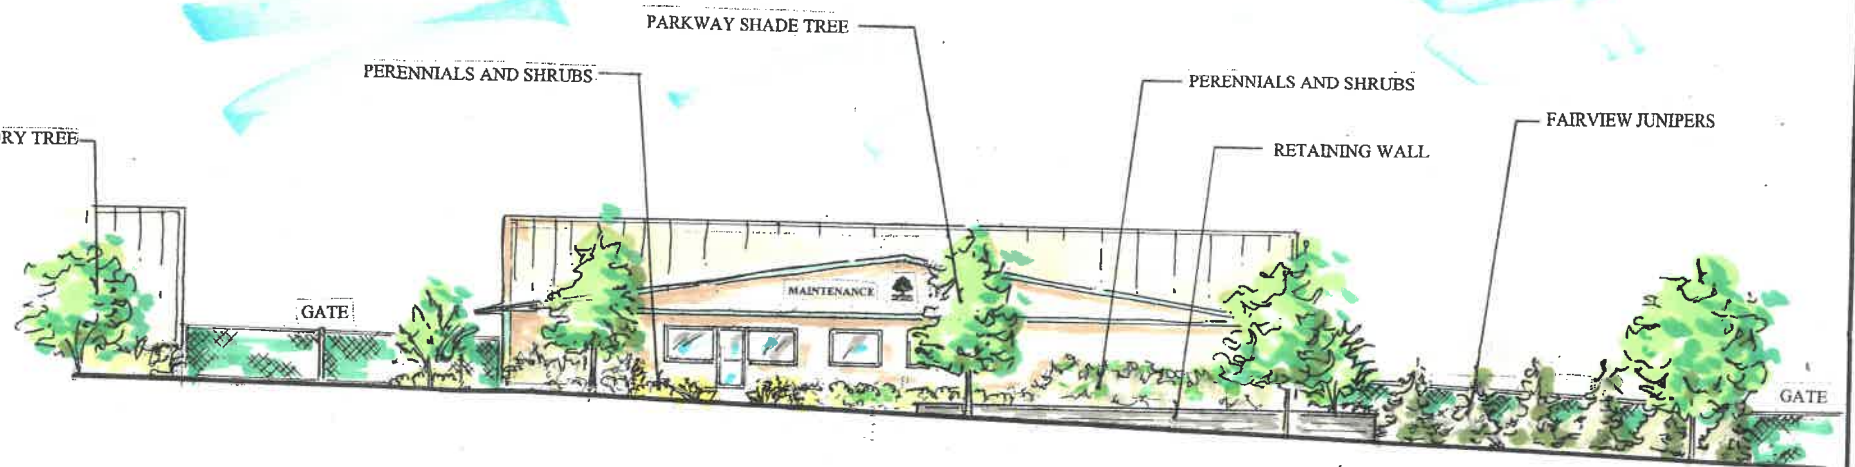

ELEVATION

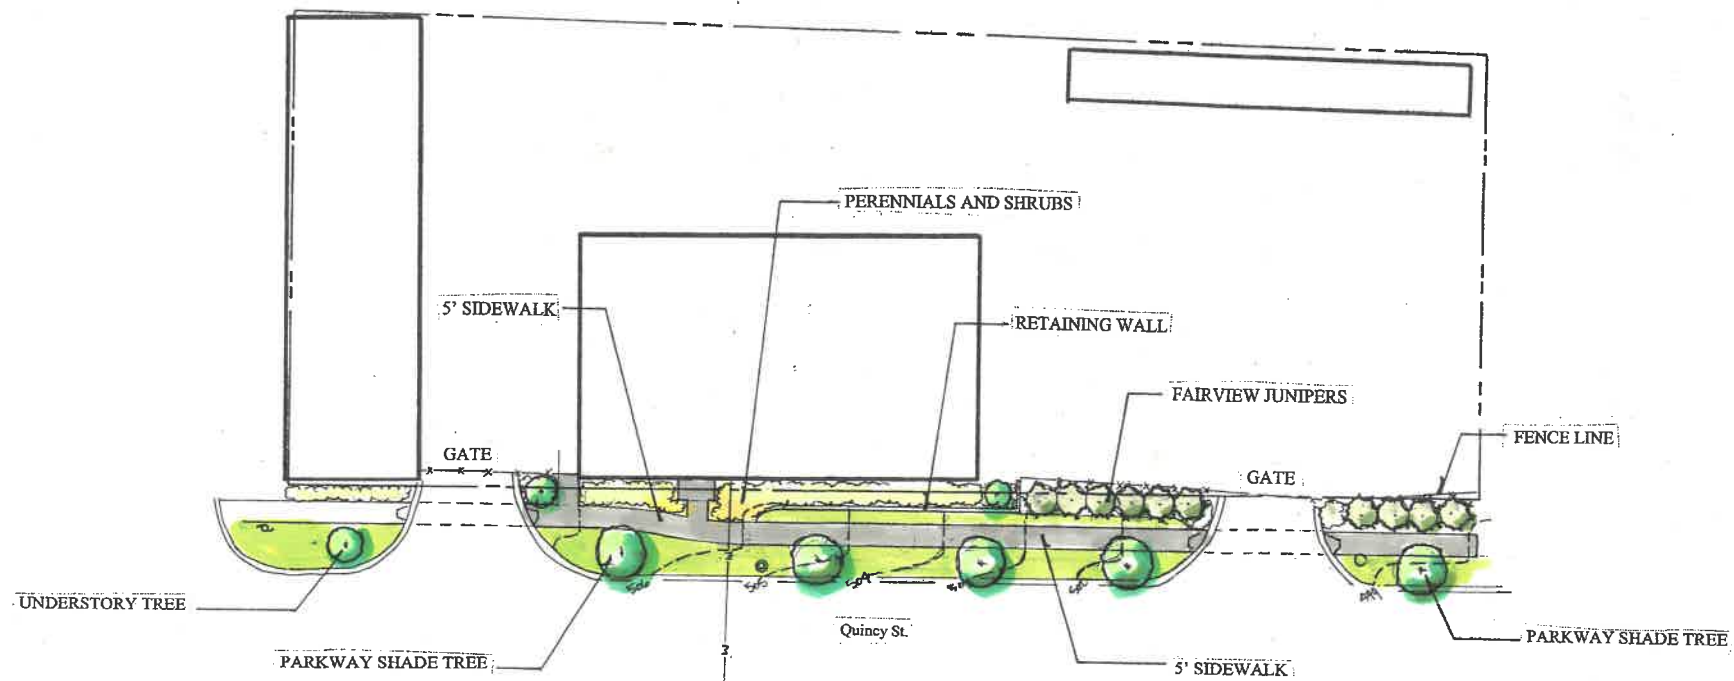

200 E. QUINCY ST. PLAN VIEW



134 & 200 E. QUINCY STREET  
PROPOSED PARKWAY IMPROVEMENT  
PLAN



1" = 10' - 0"