


Project Title: RENOVATION OF EXISTING BUILDING
16 W. BURLINGTON AVENUE
WESTMONT, IL. 60559
Drawing Title: STREET ELEVATION


Project Number: 021-2018
Drawing Title: 021-2018
Drawn By: BJ
Date: 09.24.2018
Checked By: A.O.
Scale: AS NOTED

Rev	Description	Date	By
1	ISSUED FOR PERMIT	08-24-2018	BJ

Project Name: 'bj'

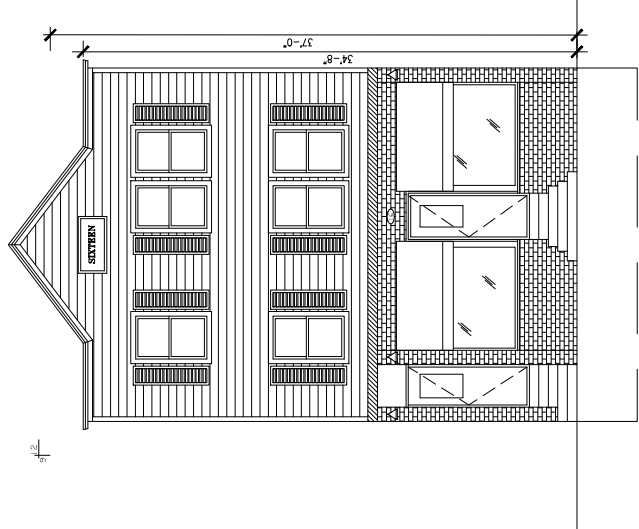

2 NEW STREET ELEVATION
SCALE: 1/4" = 1'-0"

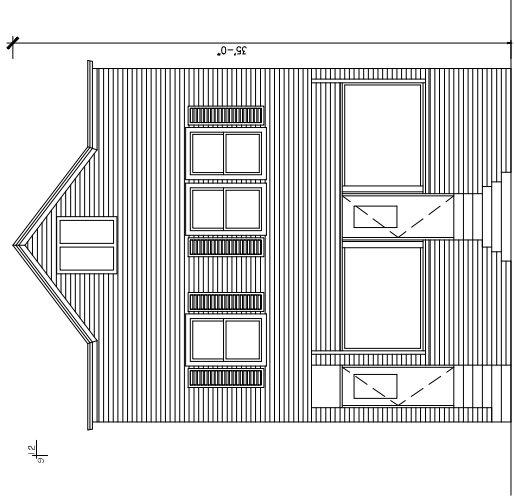

1 EXISTING STREET ELEVATION
SCALE: 1/4" = 1'-0"

Project Title: RENOVIATION OF EXISTING BUILDING 16 W. BURLINGTON AVENUE WESTMONT, IL. 60559		Drawing Title: STREET ELEVATION	
Project Number: A-08	Drawing Number: []	Scale: AS NOTED	Drawn By: BJ
Revision:	Description:	Date:	By:
1	ISSUED FOR REVIEW	08-24-2018	BJ

