


JOSEPH M. DE CRAENE
 ILLINOIS LAND SURVEYOR
 8710 SKYLINE DRIVE
 HINSDALE, IL 60527
 PHN 630-789-0898
 FAX 630-789-0697

Plat of Survey



THE NORTH HALF OF LOT 34 IN CLARENDON HILLS FARMS, A SUBDIVISION OF THE WEST HALF OF THE NORTHEAST QUARTER OF SECTION 15, TOWNSHIP 38 NORTH, RANGE 11 EAST OF THE THIRD PRINCIPAL MERIDIAN, IN DU PAGE COUNTY, ILLINOIS.

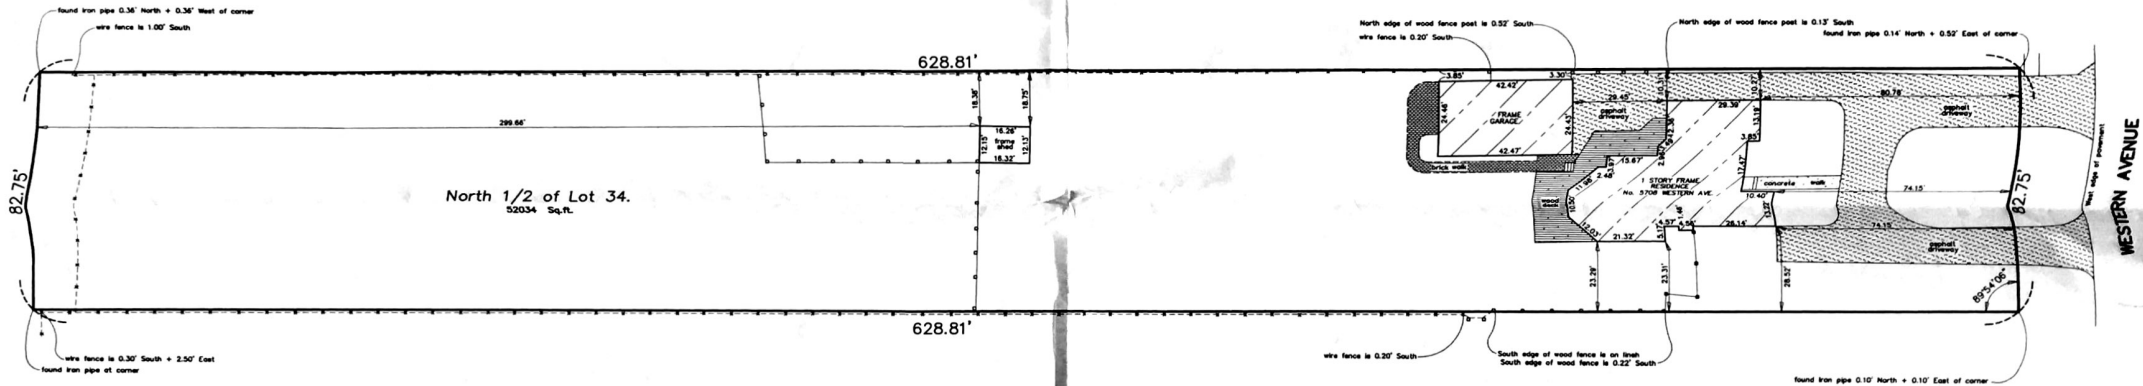

—●—●—●— METAL FENCE
 - - - - - WIRE FENCE
 □ □ □ □ WOOD FENCE

NOTES:
 - CHECK FOR EASEMENTS, BUILDING LINES AND OTHER RESTRICTIONS, IF ANY, NOT SHOWN HEREON. SURVEYOR HAS MADE NO INVESTIGATION OR INDEPENDENT SEARCH FOR EASEMENTS, ENCUMBRANCES, RESTRICTIONS, OR ANY OTHER FACTS THAT A CURRENT TITLE SEARCH MAY DISCLOSE.
 - CHECK PROPERTY DESCRIPTION HEREON AGAINST DEED.
 - SCALE HEREON MAY BE APPROXIMATE IN CERTAIN AREAS FOR CLARITY OR FROM REPRODUCTION IRREGULARITIES. DO NOT SCALE FROM PLAT.
 - CONSULT WITH SURVEYOR PRIOR TO USING THIS PLAT FOR ANY CONSTRUCTION PURPOSES. COMPARE ALL INFORMATION SHOWN BEFORE USE.
 - DO NOT ASSUME THAT PROPERTY MONUMENTS ARE AT PROPERTY CORNERS.
 - DO NOT ASSUME THAT PROPERTY CORNERS INDICATED REMAIN IN PLACE.
 - SURVEY PLAT NOT VALID UNLESS EMBOSSED IMPRESSION OF SURVEYOR'S SEAL IS AFFIXED HEREON.

THIS PROFESSIONAL SERVICE CONFORMS TO THE CURRENT ILLINOIS MINIMUM STANDARDS FOR A BOUNDARY SURVEY.

DATE: MAY 31, A.D. 2016

ILLINOIS LAND SURVEYOR NO. 2476

LIC. EXP. 11-30-2016

ORDERED BY: CLAES & CLAES, LTD.

ORDER NO: 160510

© COPYRIGHT 2016 JOSEPH M. DE CRAENE

