


Call Before You Dig
1-800-892-0123

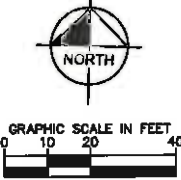


NO.	DATE	BY	REVISIONS

Kimley-Horn
 © 2018 KIMLEY-HORN AND ASSOCIATES, INC.
 WWW.KIMLEY-HORN.COM

SCALE: AS NOTED
 DESIGNED BY: CALW
 DRAWN BY: CALW
 CHECKED BY: MED

NOT FOR CONSTRUCTION





LANDSCAPE PLAN

WESTMONT CENTRE
 WESTMONT, IL 60559

ORIGINAL ISSUE: 05/04/18
 KHA PROJECT NO. 168130022
 SHEET NUMBER

L2.1

Drawing name: WESTMONT CENTRE LANDSCAPE PLAN, L2.4 LANDSCAPE PLAN, 05/04/18 4:11pm By: dshelton
 The information on this drawing is the property of Kimley-Horn and Associates, Inc. and is loaned to the client for the specific project and site for which it was prepared. It is not to be used for any other project or site without the written authorization and approval of Kimley-Horn and Associates, Inc.

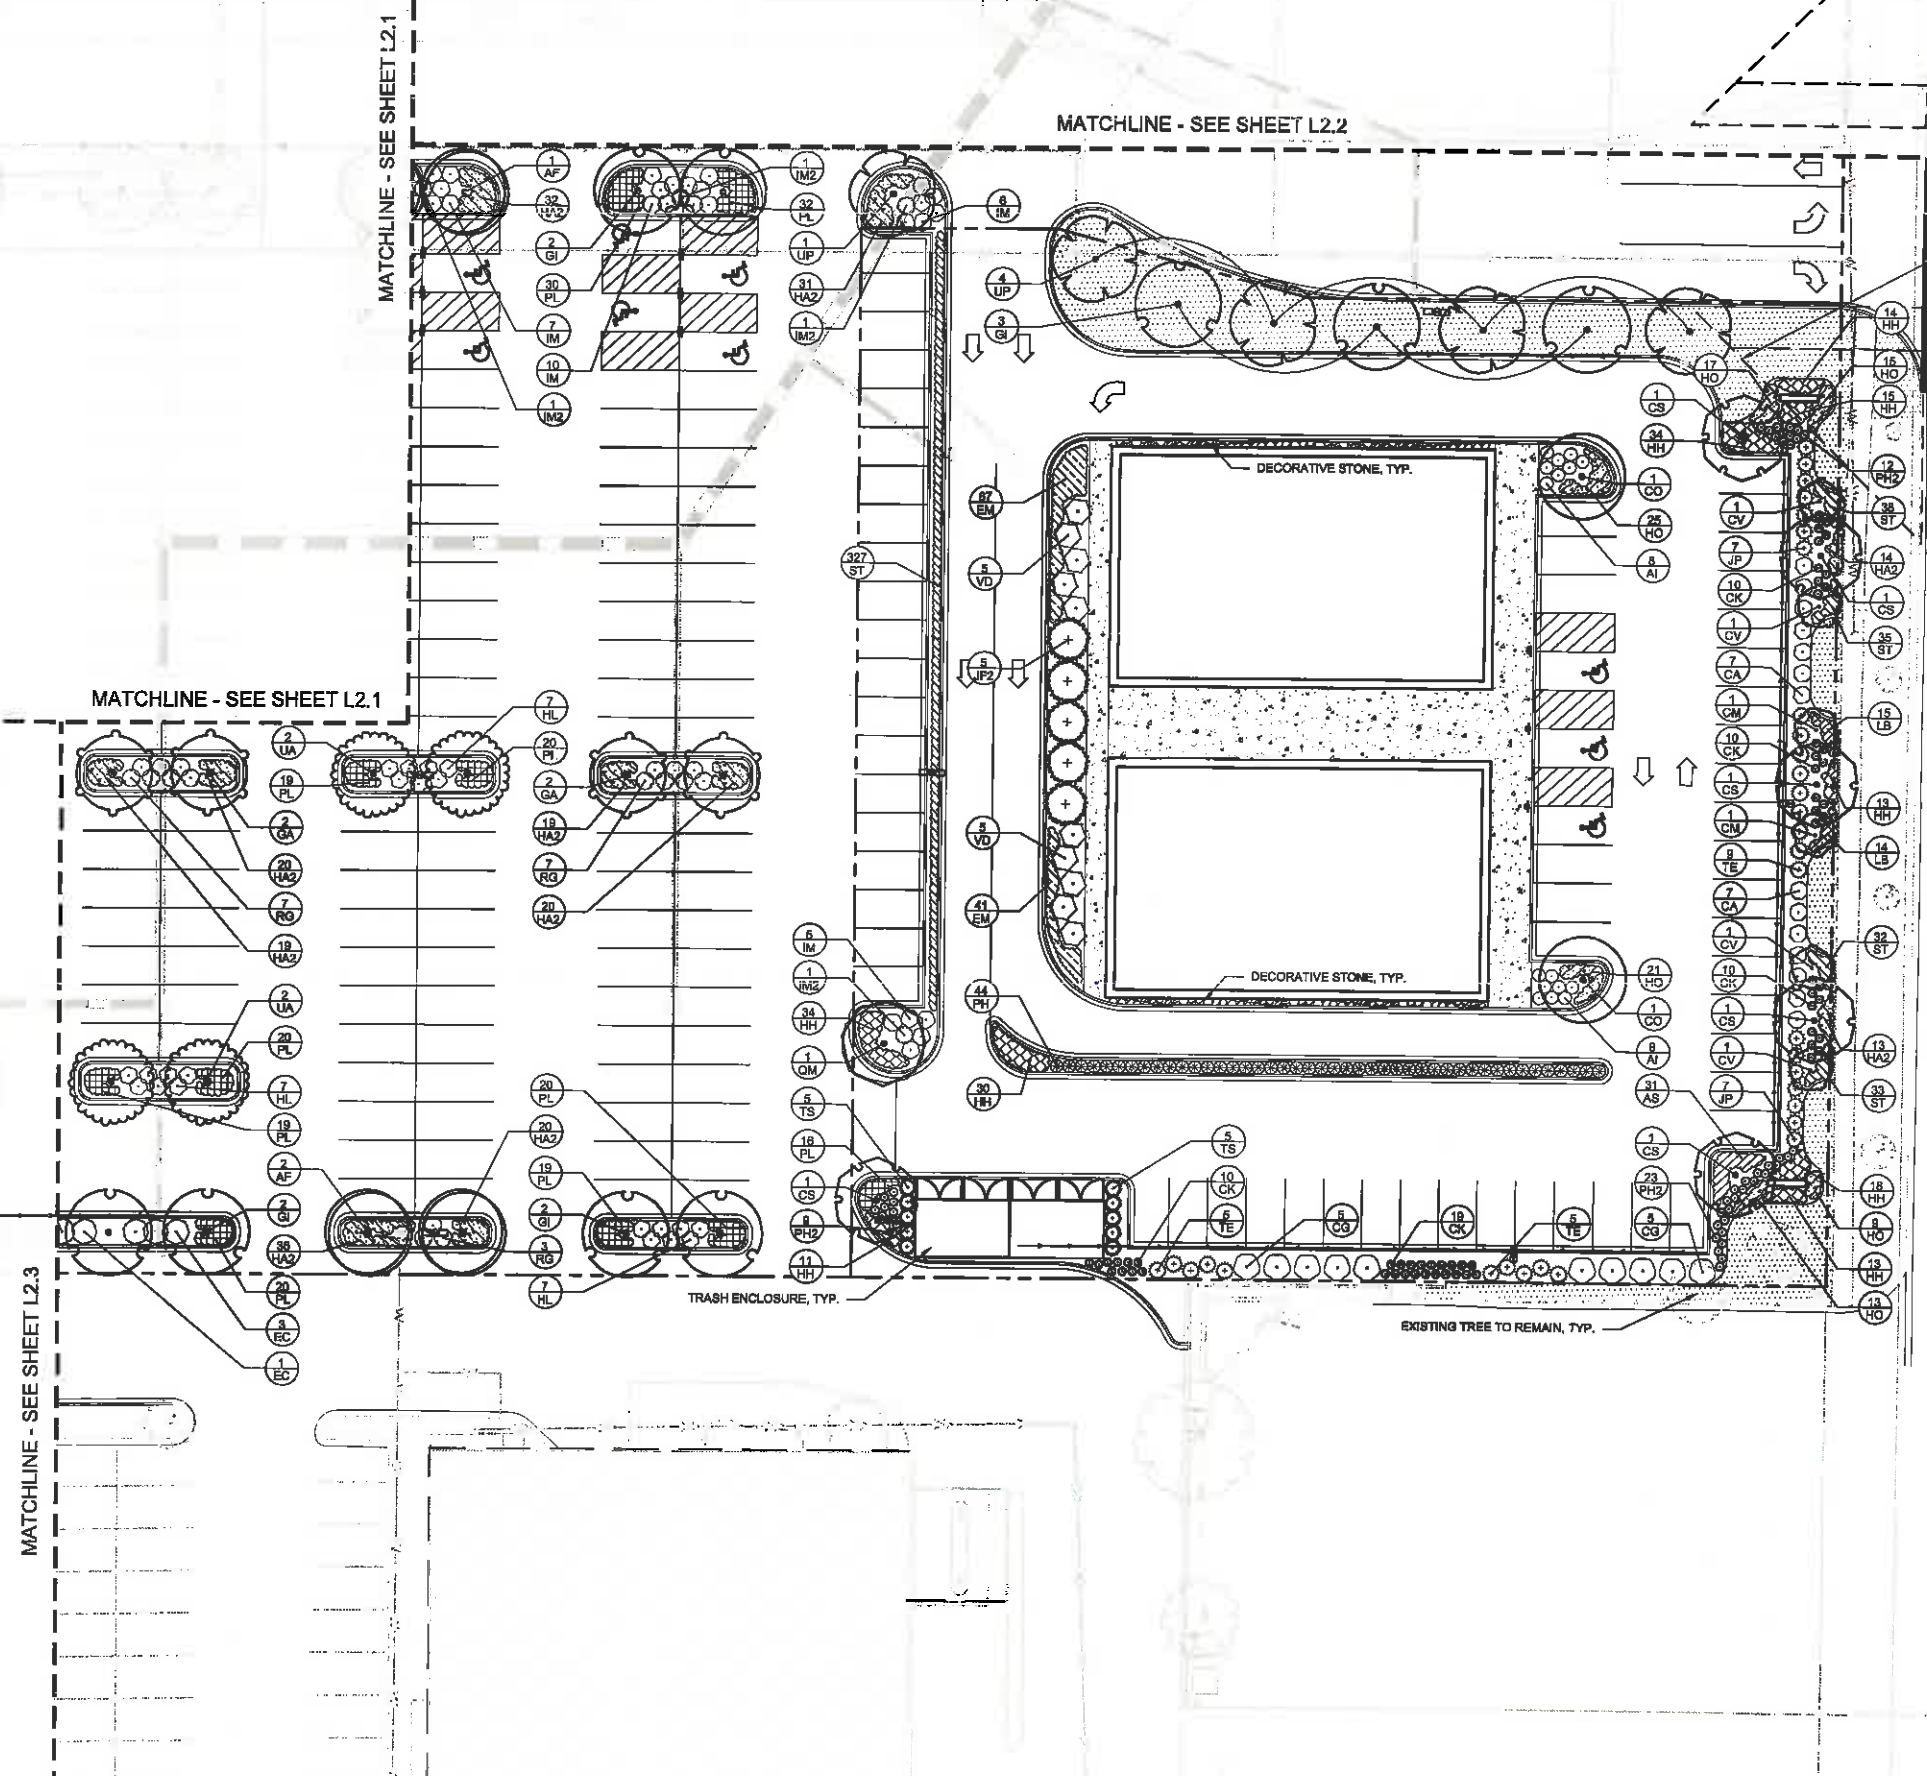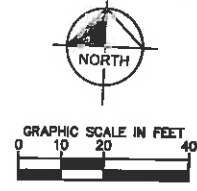

NO.	DATE	BY	REVISIONS
1	05/25/18	RM	VILLAGE COMMENTS
2	06/04/18	RM	VILLAGE COMMENTS

Kimley Horn
 © 2018 KIMLEY-HORN AND ASSOCIATES, INC.
 WWW.KIMLEY-HORN.COM

SCALE: AS NOTED
 DESIGNED BY: CALM
 DRAWN BY: CALM
 CHECKED BY: KED

NOT FOR
 CONSTRUCTION



LANDSCAPE PLAN

WESTMONT CENTRE
 WESTMONT, IL 60559

ORIGINAL ISSUE:
 05/04/18
 KHA PROJECT NO.
 180130022
 SHEET NUMBER
L2.4




PLANT SCHEDULE

DECIDUOUS TREES	CODE	QTY	BOTANICAL NAME	COMMON NAME	CONT	CAL	SIZE
	AF	16	ACER FREEMANII 'AUTUMN FANTASY'	FREEMAN MAPLE	B & B	3" DBH	SINGLE STEM
	CO	5	CELTIS OCCIDENTALIS	COMMON HACKBERRY	B & B	3" DBH	SINGLE STEM
	CS	11	CATALPA SPECIOSA	NORTHERN CATALPA	B & B	3" DBH	SINGLE STEM
	GA	12	GINKGO BILOBA 'AUTUMN GOLD' TM	MAIDENHAIR TREE	B & B	3" DBH	SINGLE STEM
	GI	21	GLEDITSIA TRIACANTHOS INERMIS 'SKYCOLE' TM	SKYLINE THORNLESS HONEY LOCUST	B & B	3" DBH	SINGLE STEM
	QM	5	QUERCUS MACROCARPA	BURR OAK	B & B	3" DBH	SINGLE STEM
	UA	12	ULMUS X 'ACCOLADE'	ACCOLADE ELM	B & B	3" DBH	SINGLE STEM
	UP	12	ULMUS AMERICANA 'PRINCETON'	AMERICAN ELM	B & B	3" DBH	SINGLE STEM
EVERGREEN TREES	CODE	QTY	BOTANICAL NAME	COMMON NAME	CONT	CAL	SIZE
	JF2	5	JUNIPERUS CHINENSIS 'FAIRVIEW'	FAIRVIEW JUNIPER	B & B	8" HT. MIN.	
	TS	51	THUJA OCCIDENTALIS 'SMARAGD'	EMERALD GREEN ARBORVITAE	B & B	SEE PLAN	6" HT MIN
FLOWERING TREES	CODE	QTY	BOTANICAL NAME	COMMON NAME	CONT	CAL	SIZE
	AA2	6	AMELANCHIER CANADENSIS 'AUTUMN BRILLIANCE'	AUTUMN BRILLIANCE SERVICEBERRY	B & B	2.5" DBH	SINGLE STEM
	AC	3	AMELANCHIER X GRANDIFLORA 'COLE'S SELECT'	SERVICEBERRY	B & B	2.5" DBH	SINGLE STEM
	BH	3	BETULA NIGRA 'HERITAGE'	HERITAGE RIVER BIRCH	B & B	2.5" DBH	SINGLE STEM
	CM	11	CORNUS MAS	CORNELIAN CHERRY DOGWOOD	B & B	2.5" DBH	SINGLE STEM
	CV	11	CRATAEGUS CRUS-GALLI INERMIS TM	THORNLESS COCKSPUR HAWTHORN	B & B	2.5" DBH	SINGLE STEM
SHRUBS	CODE	QTY	BOTANICAL NAME	COMMON NAME	CONT	SPACING	SIZE
	AI	16	ARONIA MELANOCARPA 'IROQUOIS BEAUTY' TM	BLACK CHOKEBERRY	3 GAL	SEE PLAN	24" HT MIN
	CA	33	CORNUS SERICEA 'ARTIC FIRE'	ARTIC FIRE DOGWOOD	3 GAL	SEE PLAN	24" HT MIN
	CG	10	CORNUS RACEMOSA	GRAY DOGWOOD	5 GAL	SEE PLAN	30" HT MIN
	EC	61	EUONYMUS ALATUS 'COMPACTUS'	COMPACT BURNING BUSH	5 GAL	SEE PLAN	30" HT MIN
	HA	68	HYDRANGEA ARBORESCENS 'ANNABELLE'	ANNABELLE SMOOTH HYDRANGEA	3 GAL	SEE PLAN	24" HT MIN
	HL	88	HYDRANGEA PANICULATA 'LITTLE QUICK FIRE'	LITTLE QUICK FIRE HYDRANGEA	3 GAL	SEE PLAN	24" HT MIN
	IM	95	ILEX VERTICILLATA 'BERRY POPPINS'	WINTERBERRY	3 GAL	SEE PLAN	24" HT MIN
	IM2	13	ILEX VERTICILLATA 'MR. POPPINS'	WINTERBERRY	3 GAL	SEE PLAN	24" HT MIN
	RG	74	RHUS AROMATICA 'GRO-LOW'	GRO-LOW FRAGRANT SUMAC	3 GAL	SEE PLAN	24" HT MIN
	RR	6	ROSA X 'KNOCKOUT' TM	ROSE	3 GAL	SEE PLAN	24" HT MIN
	SF	18	SPIRAEA JAPONICA 'NEON FLASH'	NEON FLASH SPIREA	3 GAL	SEE PLAN	24" HT MIN
	VD	31	VIBURNUM DENTATUM 'ARROWWOOD'	ARROWWOOD VIBURNUM	6 GAL	SEE PLAN	30" HT MIN
	VM	36	VIBURNUM DENTATUM 'BLUE MUFFIN'	SOUTHERN ARROWWOOD	3 GAL	SEE PLAN	24" HT MIN

EVERGREEN SHRUBS	CODE	QTY	BOTANICAL NAME	COMMON NAME	CONT	SPACING	SIZE
	JP	34	JUNIPERUS CHINENSIS 'KALLAYS COMPACT'	KALLAY COMPACT PFITZER JUNIPER	B & B	SEE PLAN	24" HT MIN
	PS2	12	PINUS MUGO 'SLOWMOUND'	MUGO PINE	3 GAL	SEE PLAN	24" HT MIN
	TE	33	TAXUS X MEDIA 'EVERLOW'	YEW	B & B	SEE PLAN	18" HT MIN
GRASSES	CODE	QTY	BOTANICAL NAME	COMMON NAME	CONT	SPACING	SIZE
	CK	232	CALAMAGROSTIS X ACUTIFLORA 'KARL FOERSTER'	FEATHER REED GRASS	3 GAL	SEE PLAN	24" HT MIN
	PH	44	PENNISETUM ALOPECUROIDES 'HAMELN'	HAMELN DWARF FOUNTAIN GRASS	3 GAL	SEE PLAN	24" HT MIN
	PH2	224	PANICUM VIRGATUM 'HEAVY METAL'	BLUE SWITCH GRASS	3 GAL	SEE PLAN	24" HT MIN
GROUND COVERS	CODE	QTY	BOTANICAL NAME	COMMON NAME	CONT	SPACING	SIZE
	AS	138	ALLIUM X 'SUMMER BEAUTY'	SUMMER BEAUTY ALLIUM	1 GAL		
	BM	173	BAPTISIA MINOR	DWARF FALSE INDIGO	1 GAL		
	EM	198	ECHINACEA PURPUREA 'MAGNUS'	MAGNUS PURPLE CONEFLOWER	1 GAL		
	HA2	797	HEMEROCALLIS X 'CHICAGO APACHE'	DAYLILY	1 GAL		
	HH	408	HEMEROCALLIS X 'HAPPY RETURNS'	HAPPY RETURNS DAYLILY	1 GAL		
	HO	309	HEUCHERA X 'OBSIDIAN'	CORAL BELLS	1 GAL		
	LB	314	LIRIOPE MUSCARI 'BIG BLUE'	BIG BLUE LILYTURF	1 GAL		
	LC	67	LOBELIA CARDINALIS	CARDINAL FLOWER	1 GAL		
	PL	628	PEROVSKIA ATRIPLEXIFOLIA 'LACEY BLUE'	RUSSIAN SAGE	1 GAL		
	SH	438	SPOROBOLUS HETEROLEPIS	PRAIRIE DROPSEED	1 GAL		
	ST	983	SPOROBOLUS HETEROLEPIS 'TARA'	PRAIRIE DROPSEED	1 GAL		
	SOD		TURF SOD				
	SEED		TURF SEED				
	DSM		DECORATIVE STONE MULCH				

Kimley-Horn
 2018 KIMLEY-HORN AND ASSOCIATES, INC.
 WWW.KIMLEY-HORN.COM

SCALE: AS NOTED
 DESIGNED BY: CALF
 DRAWN BY: CALF
 CHECKED BY: RED

NOT FOR CONSTRUCTION


WESTMONT CENTRE
 WESTMONT, IL 60559

LANDSCAPE DETAILS

WESTMONT CENTRE
 WESTMONT, IL 60559

ORIGINAL ISSUE:
 05/04/18
 KHA PROJECT NO.
 168130022
 SHEET NUMBER

L3.0

NO.	DATE	REVISIONS
1	05/25/18	VILLAGE COMMENTS
2	06/04/18	VILLAGE COMMENTS
