



Signage Calculation:
 Max gross surface area= 2.0 SF per Linear foot of building facade facing street or parking lot
 Building C/D: 273'x2.0= 546SF signage
 Building A: 215'x2.0= 430SF signage

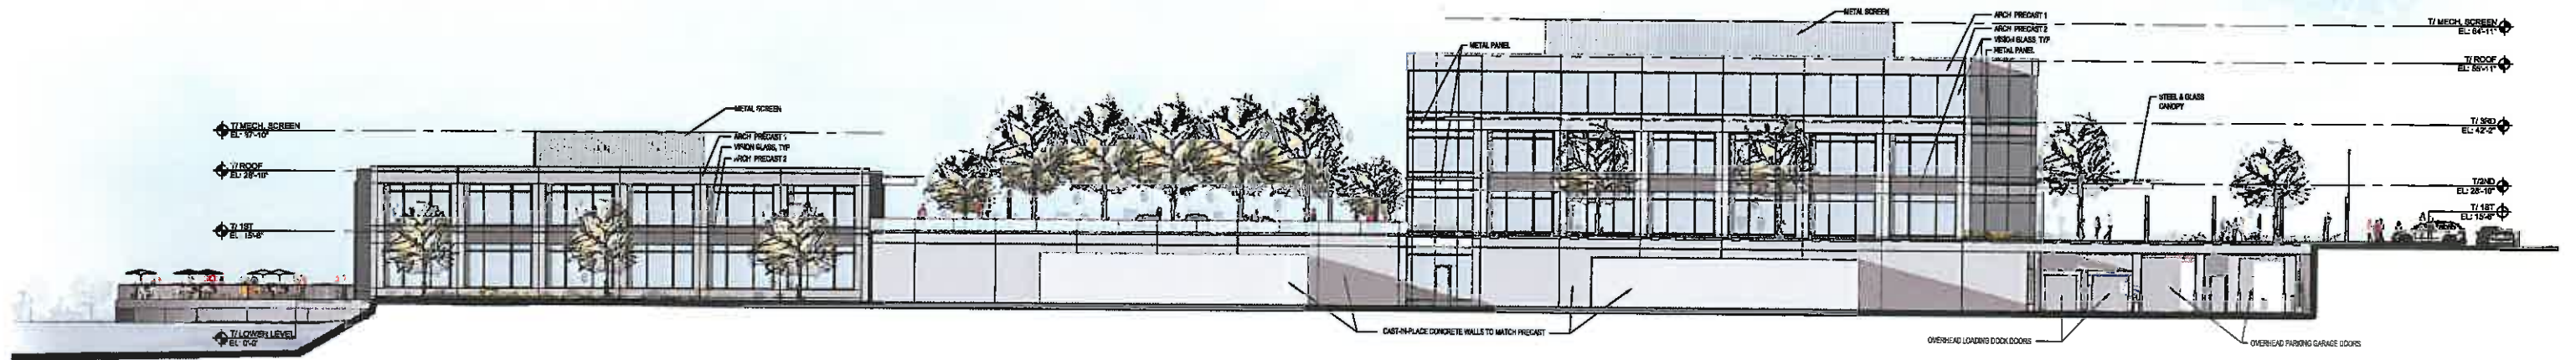

1 CONCEPTUAL NORTH ELEVATION
 1/16"=1'-0"

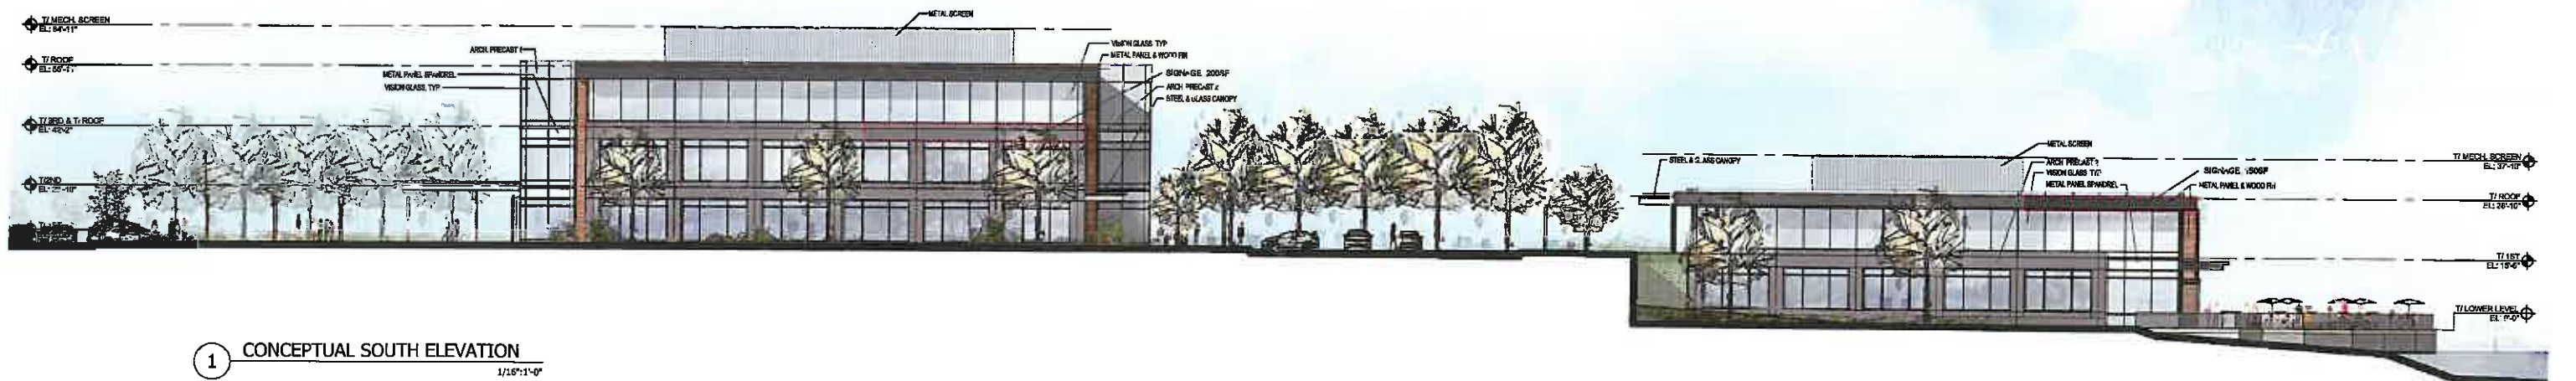


1 CONCEPTUAL SOUTH ELEVATION
 1/16"=1'-0"





1 CONCEPTUAL WEST ELEVATION- BUILDING C
1/16"=1'-0"

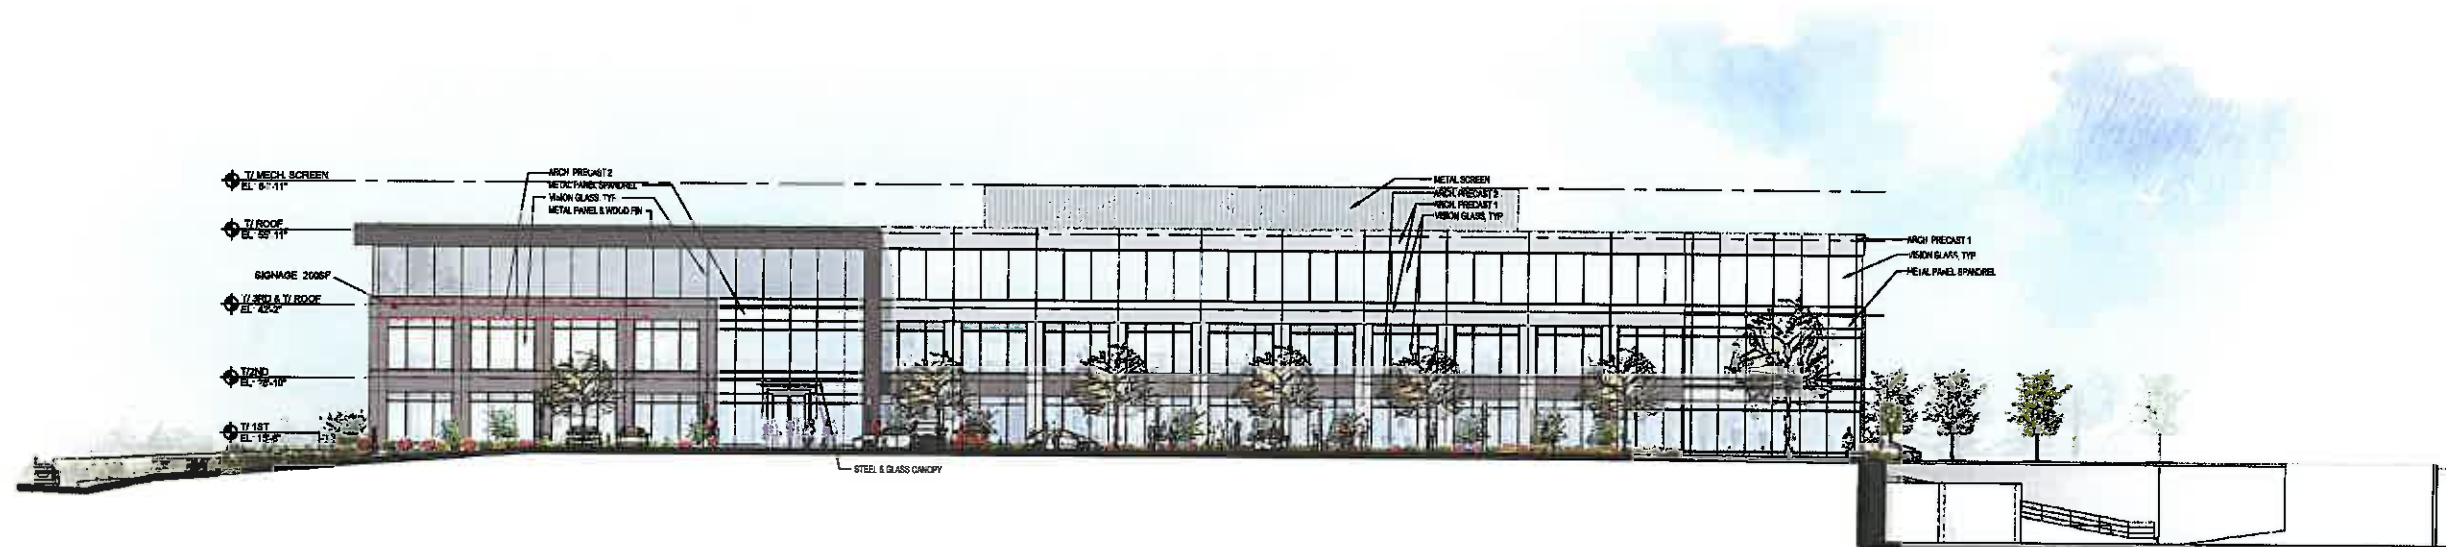


1 CONCEPTUAL EAST ELEVATION- BUILDING C
1/16"=1'-0"





1 CONCEPTUAL WEST ELEVATION- BUILDING A
1/16"=1'-0"

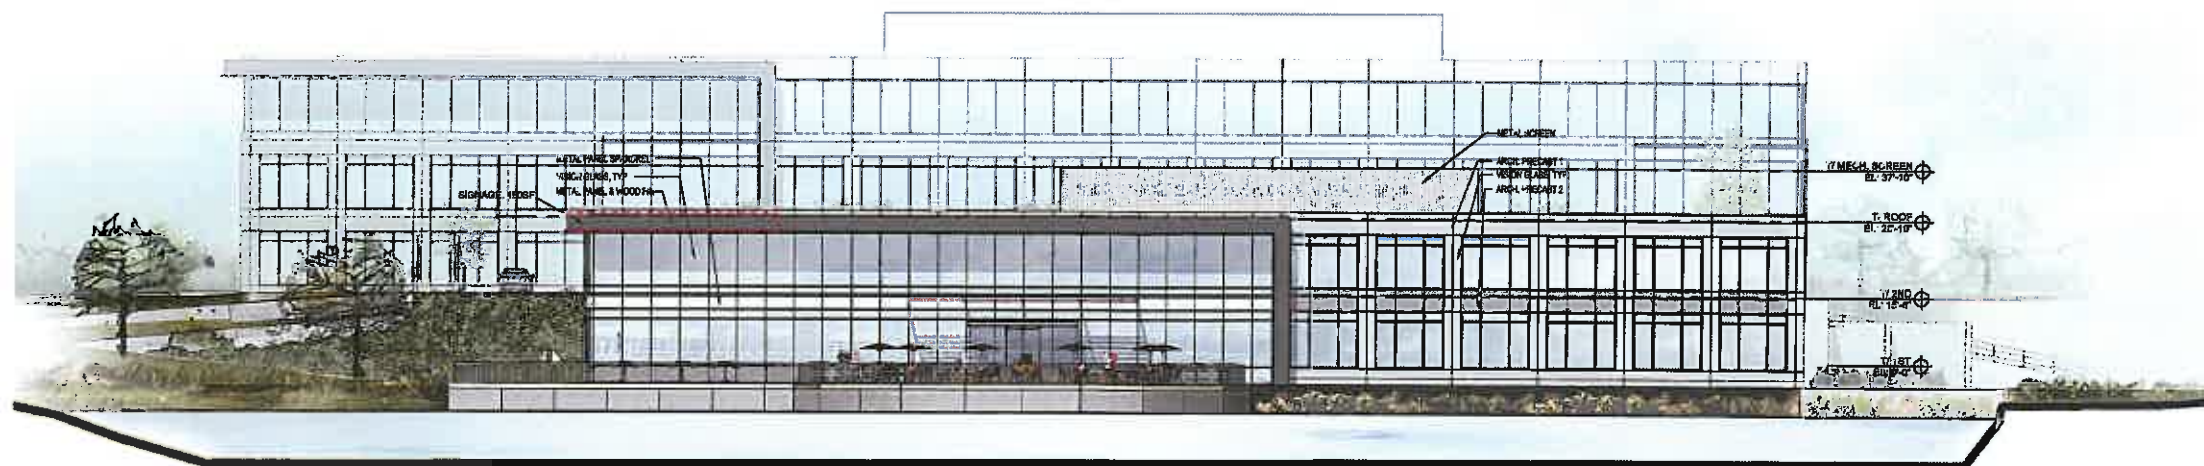

1 CONCEPTUAL EAST ELEVATION- BUILDING A
1/16"=1'-0"









